


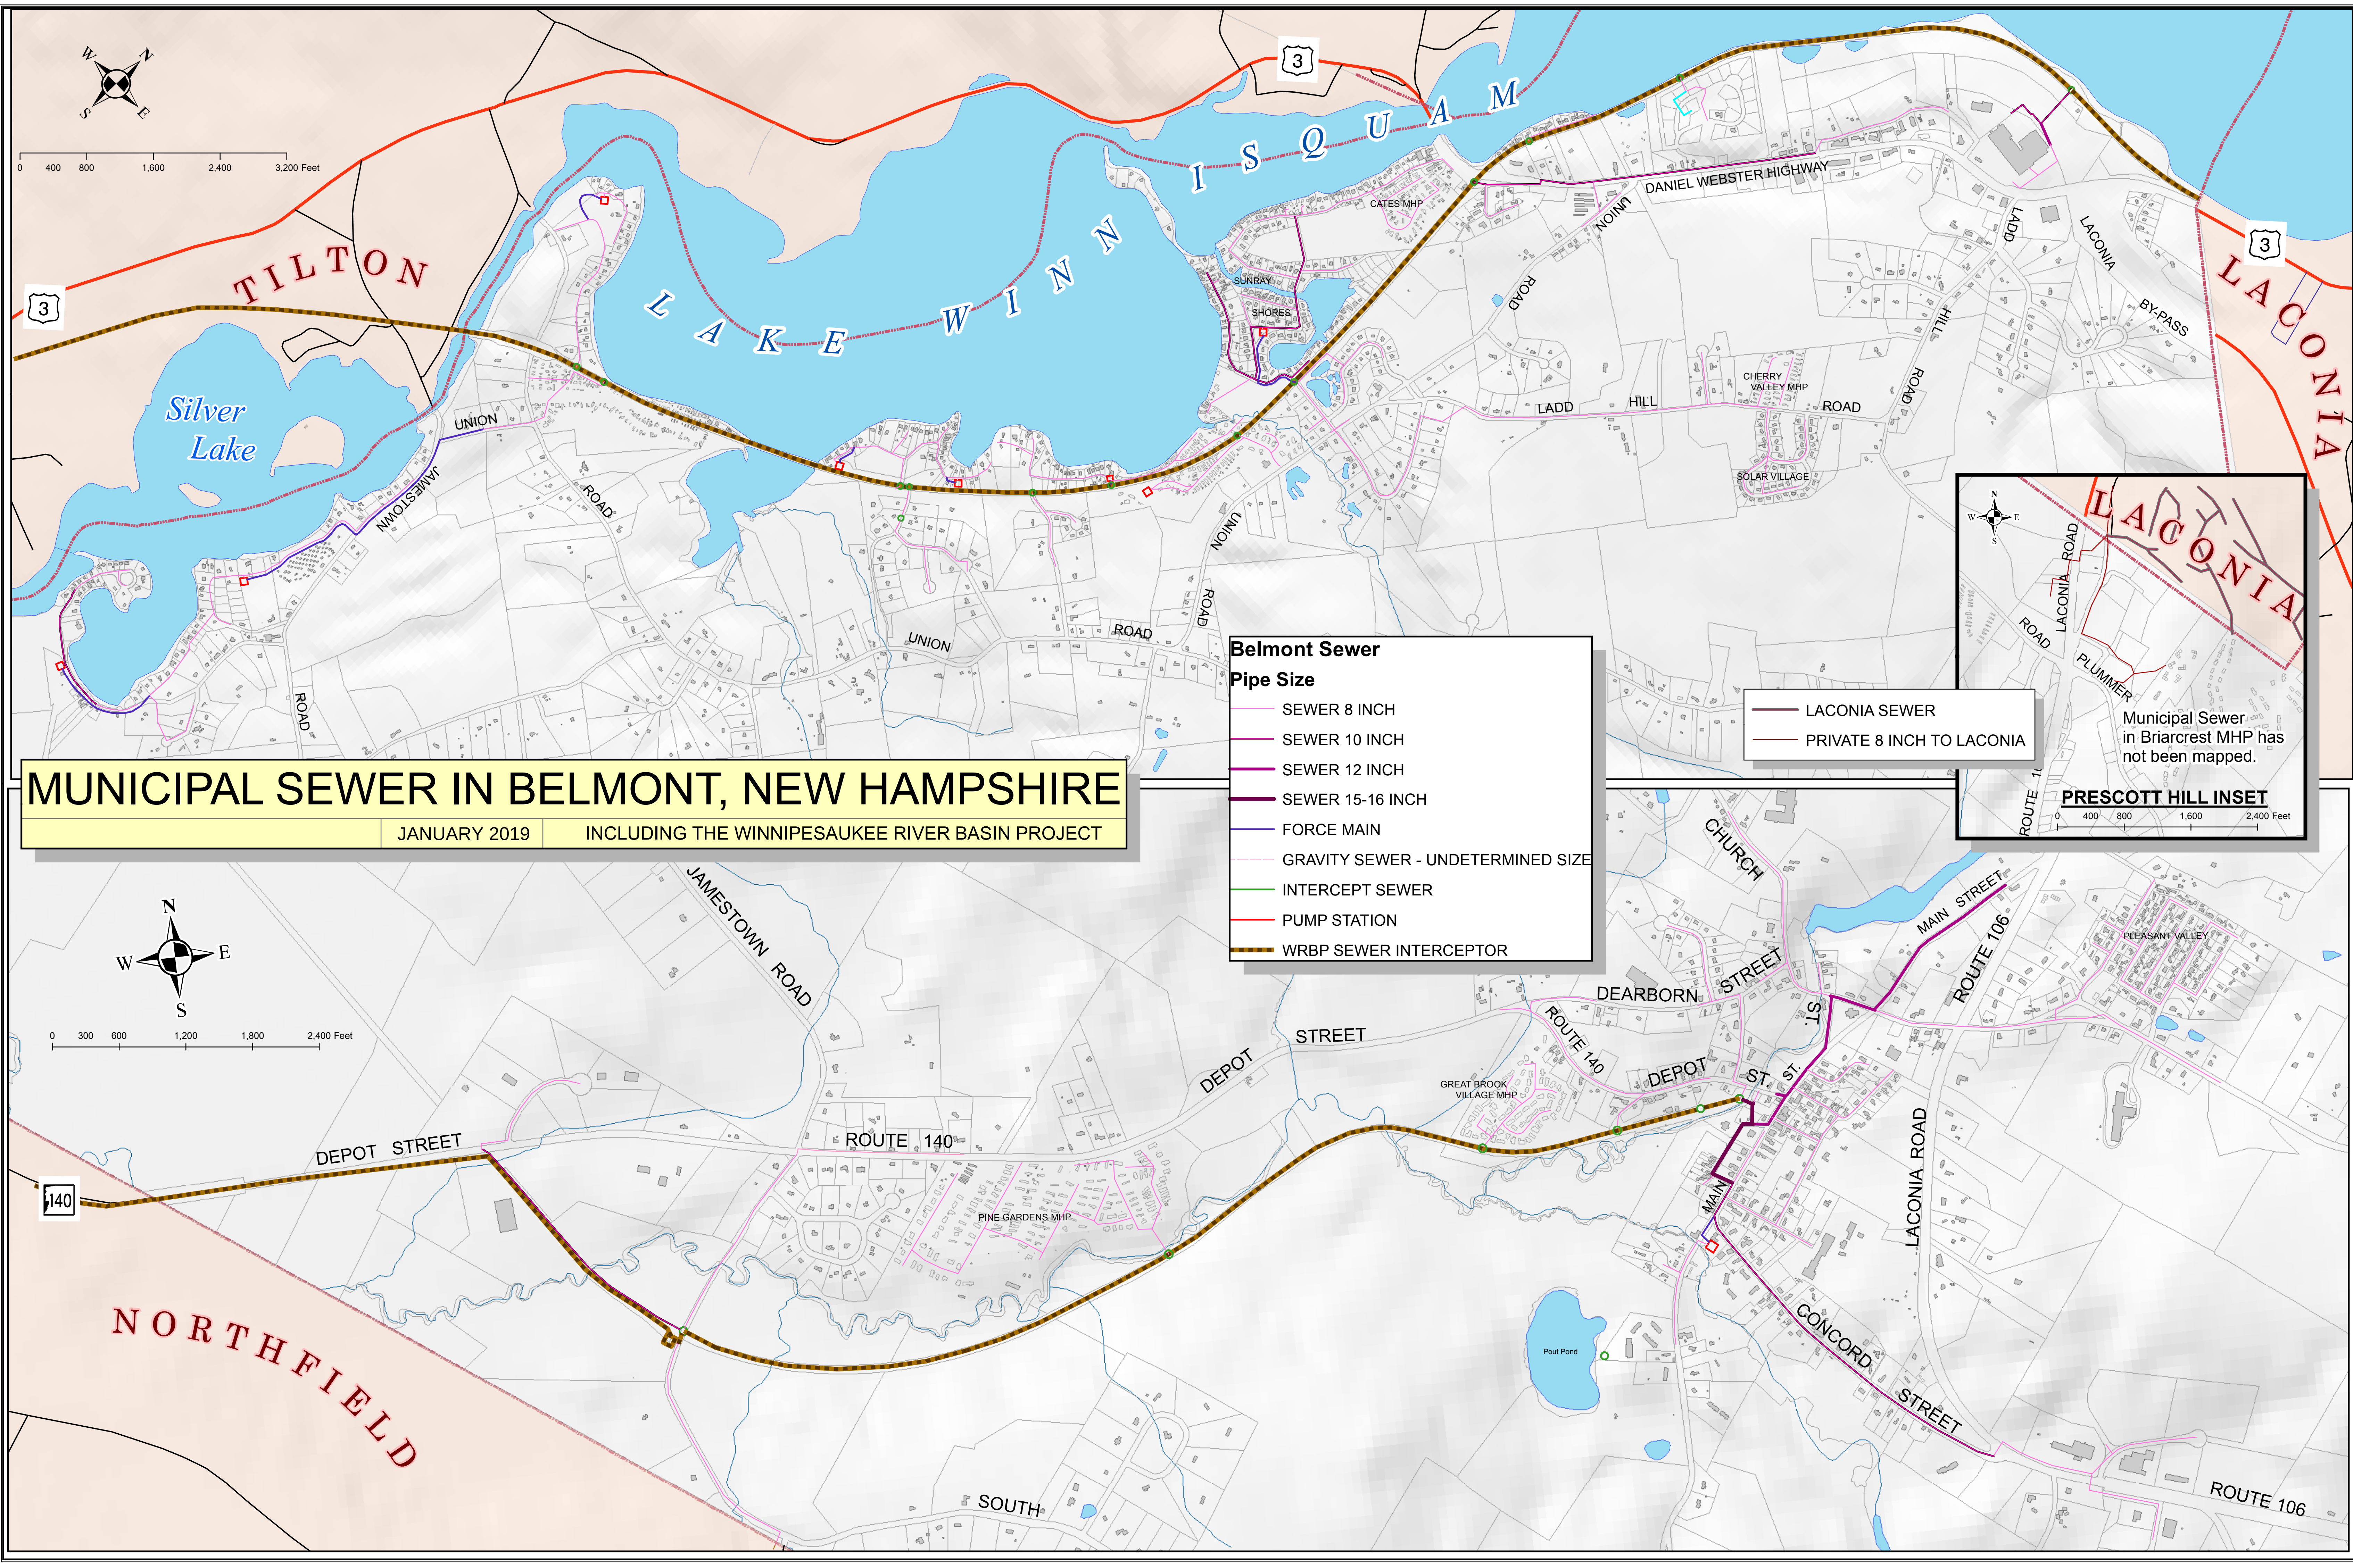

MUNICIPAL SEWER IN BELMONT, NEW HAMPSHIRE

JANUARY 2019

INCLUDING THE WINNIPESAUKEE RIVER BASIN PROJECT

- Belmont Sewer**
- Pipe Size**
- SEWER 8 INCH
 - SEWER 10 INCH
 - SEWER 12 INCH
 - SEWER 15-16 INCH
 - FORCE MAIN
 - GRAVITY SEWER - UNDETERMINED SIZE
 - INTERCEPT SEWER
 - PUMP STATION
 - WRBP SEWER INTERCEPTOR

- LACONIA SEWER
- PRIVATE 8 INCH TO LACONIA

